



SYMBOLS: FLOOR PLAN	GENERAL NOTES: FLOOR PLANS
DOOR GLASS PARTITION PARTITION DEMOUNTABLE PARTITION FLOOR DRAIN - COORD. W/ PLUMBING SHOP	<ol style="list-style-type: none"> SEE L5-SERIES DWGS FOR FINISHED PARTITION LOCATIONS. SEE SHEET A7-A & A-3 FOR DOOR SCHEDULES. SEE SHEET A7-A FOR PARTITION TYPES. CONTRACTOR SHALL VERIFY ALL RELO CONDITIONS FOR COORD. OF ALL TRADES & SERVICES AND REPORT ANY CONFLICTS OR DISCREPANCIES TO THE ARCHITECT. ALL DIMENSIONS ARE LOCATED AT FACE OF FINISH UNLS. PROVIDE 1/4" MIN ON LATCH SIDE OF ALL DOORS. ALL DOOR FRAMES TO BE 1/4" FROM THE CLOSEST PERPENDICULAR PARTITION UNLS. WALLS TO BE FLUSH WITH COLUMN FINISH UNLS. MAINTAIN WALL FINISH AT PRE-EXISTED ITEMS SUCH AS AT EXISTING SCHEDULES, FIRE EXTINGUISHER CABINETS, ETC. FOR ALL EQLR. AND EQLR. BASES IN MECH ROOMS AND OTHER AREAS SEE THE SPECIFIC ENGINEERING DWGS & SPEC COORDS. SEE OR BASES WITH SPECIFIC CLEARANCES. MOVABLE, NOT-A-CONTRACT FURNITURE AND DEMOUNTABLE PARTITIONS ARE SHOWN HALF-TONE, FINISH OF SUB-TEN FURNITURE AND MILLWORK IS SHOWN SOLID. FOR UNITS AT INTERIOR MASONRY WALLS & PARTITIONS - SEE UNITS SCHEDULE IN STRUCTURAL DRAWINGS. VERIFY MASONRY WALL THICKNESS & CLEARANCE. FILL ALL GLAZ. PENETRATIONS WITH FIRESTOPPING MATERIAL (SEE SPEC). PROVIDE HOLE DRILLS AT ALL EXT. GLAZED OPENINGS UNLS. SEE ROOF AND ELECTRICAL DRAWINGS FOR DIFFERENCES BETWEEN MANUALLY OPERATED AND MOTORISED SHADES. ALL EXT. STEEL TO BE GALVANIZED AND PTD. UNLS. UNLESS NOTED SPECIFICALLY ONLY WOOD ALL WOOD BLOOMING STEEL ANGLE, MISC. STEEL PLATES, ETC. ARE TO BE CONT. COORD. WOOD BLOCKING FOR W/ LAUNTED BEAMS SUCH AS MILLWORK, MARKERBOARDS, TOGET ACCESSORIES, HANGERS, ETC. COORD. WOOD BLOCKING FOR CEILING UNMOUNTED BEAMS SUCH AS PROJ. SCREENS, CURTAIN TRACK, ETC. FOR LARGE OPENINGS IN FLOORS AND WALLS SEE STRUCT. DWGS FOR CONCRETE & STRUCT. UNLS. FOR SMALL OPENINGS IN FLOOR SLABS (EVEN FILL WITH FIRESTOPPING MATERIALS) SEE SPEC OR CONCRETE. FOR MARKERBOARD & TRACK SURFACE LOCATIONS SEE FINISH PLANS & INTERIOR ELEVATIONS. INTERIOR ACCESS DOOR AND EXTERIOR ACCESS PANEL GENERAL NOTE ALSO ADD TO ROOF NOTES. PIPE CHASES ON PLANS SHALL TYPICALLY BE PARTITION TYPE UNLS. STEEL UNLS MAY BE PROVIDED AS REQUIRED TO ACHIEVE CHASE PLAN DIMENSIONS.
COLUMN LINE GRID NUMBER SECTION TARGET BUILDING SECTION TARGET DETAIL SECTION TARGETS DETAIL TARGET ELEVATION TARGET ROOM NAME & NUMBER TARGET DOOR TARGET SECTION TYPE TARGET WINDOW TARGET KEYNOTE TARGET	
KEYNOTE: SEE KEYNOTE LIST	

NOTE: CONTRACTOR SHALL OBTAIN AND VERIFY ALL DIMENSIONS AND CONDITIONS AT JOB SITE AND BE FULLY RESPONSIBLE FOR SAME.

REVISIONS		DRAWN	PREPARED
NO.	DATE	BY	BY
1	10/20/24	ES/JSR	CONSTRUCTION
2		TRACED	RW
3		CHECKED	DV
4		APPROVED	66



ARCHITECT OF RECORD
 HOLLAND & ROSE
 145 S. MICHIGAN ST.
 CHICAGO, IL 60603

ASSOCIATE ARCHITECT
 WTM ARCHITECTS
 800 WATERFRONT DR.
 SUITE A
 PITTSBURGH, PA 15222

Holland & Rose, LLC warrants documents are prepared in accordance with the provisions of these plans, drawings and notes. Any authorization must be in writing.

This drawing copy may have been reproduced or in any other form without the express written consent of Holland & Rose, LLC. The user assumes all responsibility for the use of this drawing. Drawings are not to be scaled.


Not published - All rights reserved.



State of Illinois
JB PRITZKER, GOVERNOR
 Illinois Capital Development Board

100 LEVEL PLAN (OVERALL)
 CONSTRUCT NEW CAMPUS FACILITY - WILLIAM RAINEY HARPER COLLEGE
 ILLINOIS COMMUNITY COLLEGE BOARD
 HARPER COLLEGE
 1200 W. ALGONQUIN RD.
 PALATINE, COOK COUNTY, ILLINOIS

PROJECT NO. 210-22-0109
 DATE 07/19/2024
 SHEET NO. **A2-1**

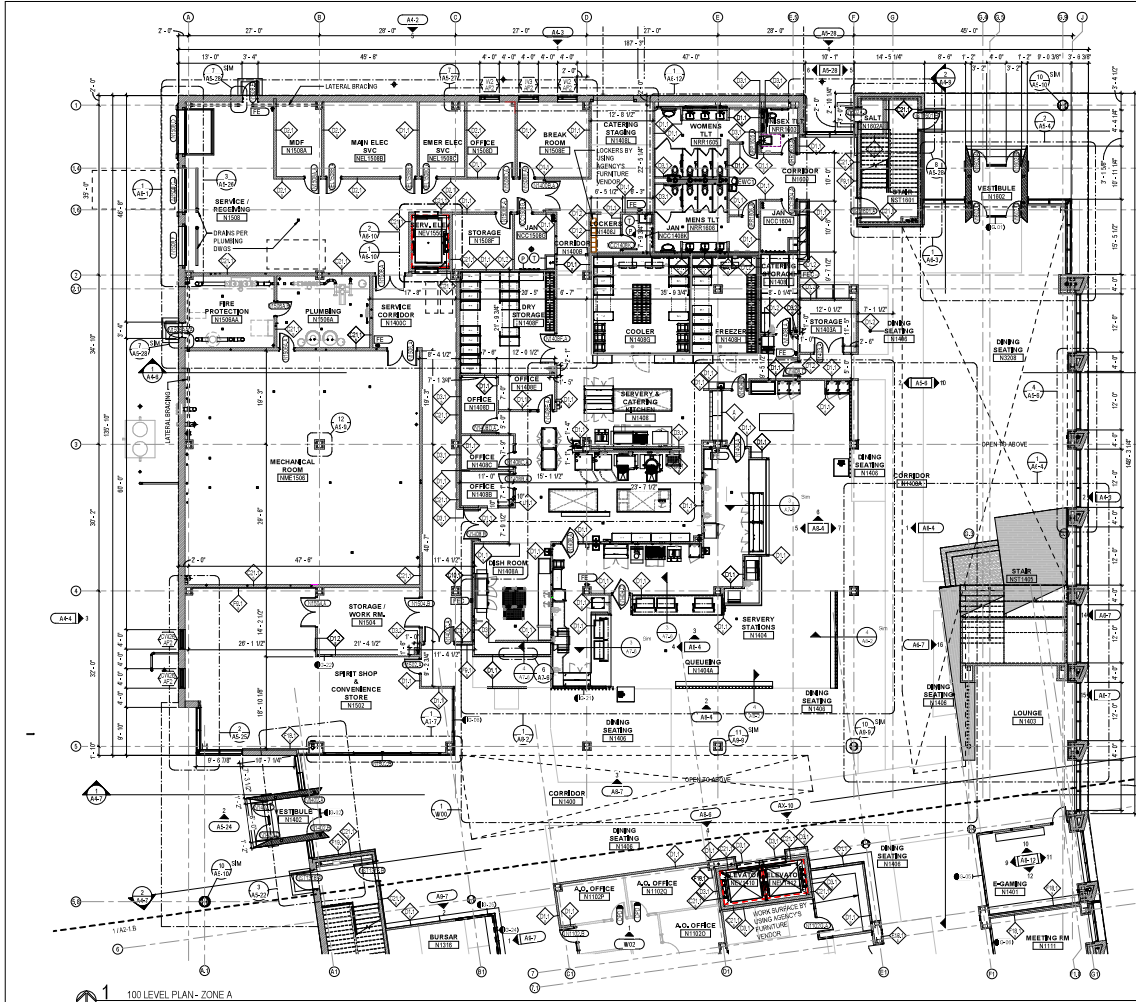


SYMBOLS FLOOR PLAN	
	DOOR
	GLASS PARTITION
	PARTITION
	DEMOUNTABLE PARTITION
	FLOOR DRAIN - COORD. W/ PLUMBING SHOP
COLUMN LINE GRID NUMBERS	
	COLUMN GRID LETTER NUMBER
	SECTION TARGET
	BUILDING SECTION TARGET
	SHEET NUMBER
	DETAIL SECTION TARGETS
	DETAIL NUMBER
	ROOM NUMBER
	ROOM NAME
	DOOR TARGET
	PARTITION TYPE TARGET
	WINDOW TARGET
	KEYNOTE TARGET

- GENERAL NOTES: FLOOR PLANS**
- SEE IS-SERIES DWGS FOR FINISHED PARTITION LOCATIONS.
 - SEE SHEET A2-1-A FOR DOOR SCHEDULES.
 - SEE SHEET A2-1-A FOR PARTITION TYPES.
 - CONTRACTOR SHALL VERIFY ALL REEL COORDINATES FOR COORD. OF ALL TRADES & SERVICES AND REPORT ANY COMPLETS OR DISCREPANCIES TO THE ARCHITECT.
 - ALL DIMENSIONS ARE LOCATED AT FACE OF FINISH UNITS.
 - PROVIDE 1/2" MIN ON LATCH SIDE OF ALL DOORS. ALL DOOR FRAMES TO BE 1/2" FROM THE CLOSEST FINISH FLOORLINE.
 - WALLS TO BE FINISH WITH COLUMN FINISH UNITS.
 - MAINTAIN WALL FINISH AT PREDESIGNED ITEMS SUCH AS AT HANGING SIGNAGES, FIRE EXTINGUISHER CABINETS, ETC.
 - FOR ALL EOLR, EOLR, BASES IN MECH ROOMS AND OTHER AREAS SEE THE SPECIFIED ENGINEERING DWGS & SPEC COORD. SEE OR BASE WITH FINISH FLOOR LINES.
 - MOVABLE, NOT-A-CONTRACT FURNITURE AND DEMOUNTABLE PARTITIONS ARE SHOWN HALF-COVERED. FINISH OF SUB-TAN FURNITURE AND MILLWORK IS SHOWN UNLESS NOTED.
 - FOR UNITS AT INTERIOR MASONRY WALLS & PARTITIONS - SEE UNITS SCHEDULE IN STRUCTURAL DRAWINGS. VERIFY MASONRY WALL THICKNESS & CLEARANCE.
 - FILL ALL GAB PENETRATIONS WITH FIRESTOPPING MATERIAL (SEE SPEC).
 - PROVIDE HOLE FINISHES AT ALL EXIST. GLAZED OPENINGS (UNGLAZED, SEEP AND ELECTRICAL OPENINGS FOR DIFFERENTIALS) BETWEEN MANUALLY OPERATED AND MOTORIZED SHUTES.
 - ALL EXIST. STEEL TO BE GALVANNEZED AND PTD. UNLESS NOTED.
 - UNLESS NOTED SPECIALLY ON DWGS ALL WOOD FINISHES IN FLOOR SLABS, ANGLES, MISC. STEEL PLATES, ETC. ARE TO BE CONT.
 - COORD. WOOD BLOCKING FOR WALL ANCHORING SYSTEMS SUCH AS M.L.WORK, W/NERFBARS, TO BE ACCESSORIES, HANGERS, ETC.
 - COORD. WOOD BLOCKING FOR CEILING UNFINISHED FRAMING SUCH AS PROG. SCREENS, CURTAIN TRACK, ETC.
 - FOR LARGE OPENINGS IN FLOORS AND WALLS SEE STRUCT. DWGS FOR CONCRETE & STRUCT. DETAILS FOR SMALL OPENINGS IN FLOOR SLABS (EITHER FILL WITH FIRESTOPPING MATERIALS, SEE SPEC OR CONCRETE).
 - FOR MARKERBOARD & TRACK SURFACE LOCATIONS SEE FINISH PLANS & INTERIOR ELEVATIONS.
 - INTERIOR ACCESS DOOR AND EXTERIOR ACCESS PANEL GENERAL NOTE: ALSO ADD TO FLOOR NOTES.
 - PIPE CHASES ON PLANS SHALL SPECIALLY BE PARTITION TYPE (SEE SPEC DWGS) AND BE PROVIDED AS REQUIRED TO ACHIEVE CHASE PLAN DIMENSIONS.

NOTE: CONTRACTOR SHALL OBTAIN AND VERIFY ALL DIMENSIONS AND CONDITIONS AT JOB SITE AND BE FULLY RESPONSIBLE FOR SAME.

REVISIONS		DATE	REMARKS
NO.	DATE	REVISIONS	REMARKS
1	10/20/24	ISSUED FOR CONSTRUCTION	
2		CHECKED	
3		APPROVED	
4		CHECKED	
5		APPROVED	

DRAWN: RW PREPARED: RW TRACED: DV CHECKED: GG APPROVED: DV		ARCHITECT OF RECORD HOUBERT & ROOF 145 S. GARDEN ST. CHICAGO, IL 60603 ASSOCIATE ARCHITECT W/M ARCHITECTS 800 WATERFRONT DR. SUITE A PITTSBURGH, PA 15222	Houbert & Roof, LLC warrants that the drawings are prepared in accordance with the applicable code of ethics, standards and rules. Any authorization must be in writing. This drawing copy may have been reproduced or in any manner other than as shown. Houbert & Roof, LLC assumes no responsibility for the use of drawings made. Drawings are not to be scaled. Not published - All rights reserved.	Capital Development Board Building a Better Illinois	State of Illinois JB PRITZKER, GOVERNOR Illinois Capital Development Board	100 LEVEL PLAN - ZONE A CONSTRUCT NEW CAMPUS FACILITY - WILLIAM RAINEY HARPER COLLEGE ILLINOIS COMMUNITY COLLEGE BOARD HARPER COLLEGE 1200 W. ALCOCK DR. PALATINE, COOK COUNTY, ILLINOIS	PROJECT NO. 25-22459 DATE 07/29/2024 SHEET NO. A2-1-A
--	--	---	---	--	--	--	---

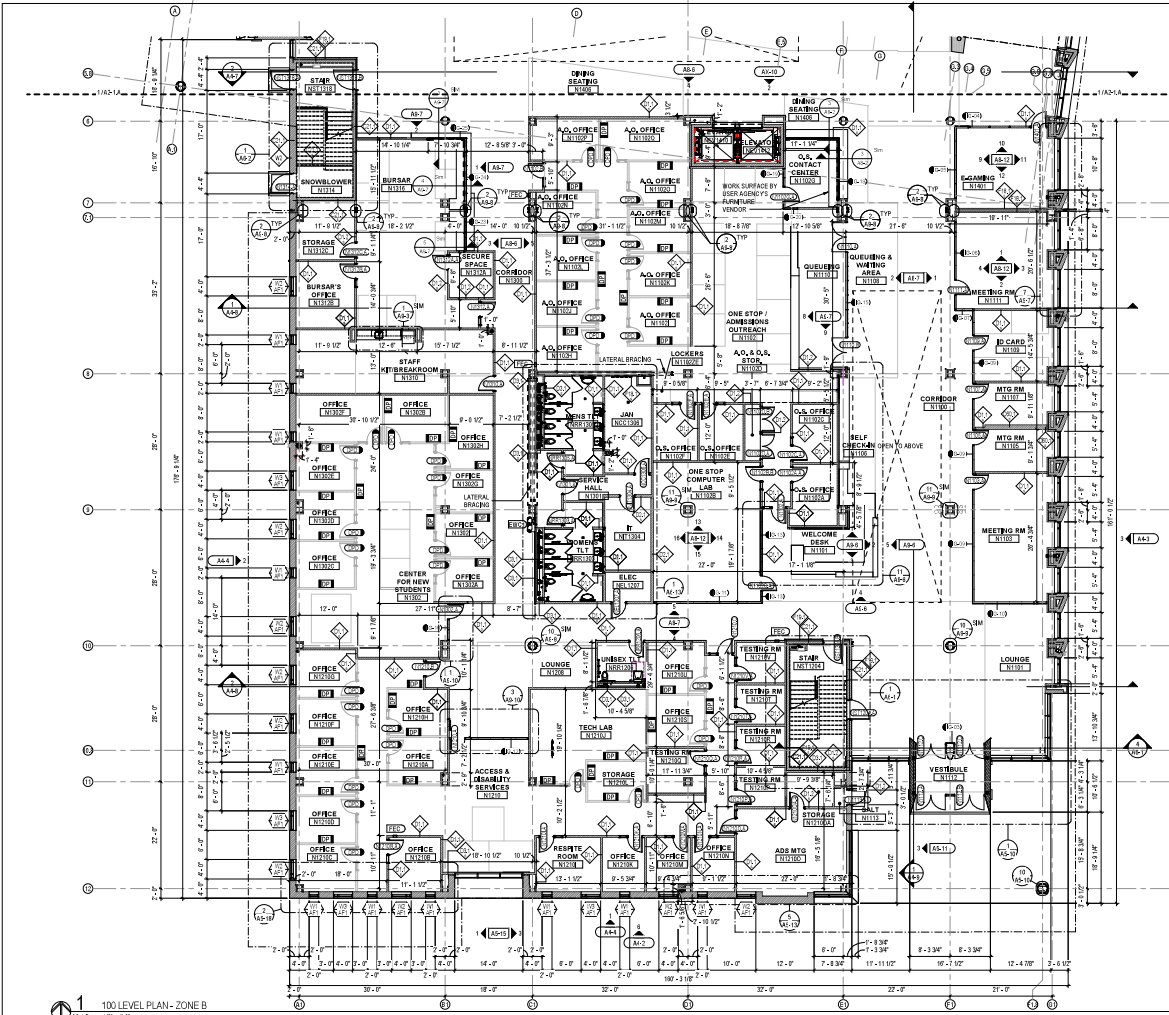

SYMBOLS: FLOOR PLAN	GENERAL NOTES: FLOOR PLANS
<p>DOOR</p> <p>GLASS PARTITION</p> <p>PARTITION</p> <p>DEMOUNTABLE PARTITION</p> <p>FLOOR FINISH - COORD. W/ PLUMBING/MECH</p> <p>COLUMN LINE (SEE NUMBER)</p> <p>COLUMN GRID LETTER/NUMBER</p> <p>SECTION TARGET</p> <p>WALL SECTION TARGET</p> <p>FLOOR SECTION TARGET</p> <p>CEILING SECTION TARGET</p> <p>DETAIL TARGET</p> <p>DETAIL NUMBER</p> <p>SHEET NUMBER</p> <p>ELEVATION TARGET</p> <p>SHEET NUMBER</p> <p>DETAIL NUMBER</p> <p>ROOM NAME & NUMBER TARGET</p> <p>ROOM NAME</p> <p>ROOM NUMBER</p> <p>DOOR TARGET</p> <p>DOOR NUMBER</p> <p>SEE DOOR SCHEDULE</p> <p>DEMOUNTABLE PARTITION</p> <p>DOOR & PARTITION SYSTEM</p> <p>AND JOIST BY OTHER AGENCY</p> <p>DOOR LOCKSET PROVIDED BY GC</p> <p>SECTION TYPE TARGET</p> <p>PARTITION TYPE</p> <p>SEE PARTITION TYPES</p> <p>WINDOW TARGET</p> <p>WINDOW TYPE</p> <p>SEE WINDOW SCHEDULE</p> <p>INTERIOR GLAZED FRAME NUMBER</p> <p>SEE INTERIOR GLAZING ELEVATION</p> <p>KEYNOTE TARGET</p> <p>KEYNOTE</p> <p>SEE KEYNOTE LIST</p>	<ol style="list-style-type: none"> SEE L5-SERIES DWGS FOR FINISHED PARTITION LOCATIONS. SEE SHEET A70 & A71 FOR DOOR SCHEDULES. SEE SHEET A74 FOR PARTITION TYPES. CONTRACTOR SHALL VERIFY ALL RELEASING CONDITIONS FOR COORD. OF ALL TRADES & REPORT ANY CONFLICTS OR DISCREPANCIES TO THE ARCHITECT. ALL DIMENSIONS ARE LOCATED AT FACE OF FINISH UNITS. PROVIDE 1/2" MIN ON LATCH SIDE OF ALL DOORS. ALL DOOR FRAMES TO BE 1/2" FROM THE CLOSEST TOP/ROUNDER/CORNER PARTITION UNITS. WALLS TO BE FINISH WITH COLUMN FINISH UNITS. MAINTAIN WALL FINISH AT PRECEDED ITEMS SUCH AS AT INTERSECTIONS, CORNERS, FIRE EXTINGUISHER CABINETS, ETC. FOR ALL ELEV. AND ELEV. BASES IN MECH ROOMS AND OTHER AREAS SEE THE SPECIFIC ENGINEERING DWGS & SPEC COORD. SEE OR BASED WITH SPECIFIC ELEV. DWGS. MOVABLE, NOT-A-CORNER FINISH UNITS AND DEMOUNTABLE PARTITIONS ARE SHOWN HALF-COVERED, FINISH OR SUB-TAN FURNITURE AND MILLWORK IS SHOWN UNLESS NOTED. FOR UNITS AT INTERIOR MASONRY WALLS & PARTITIONS - SEE UNITS SCHEDULE FOR STRUCTURAL DRAWINGS. VERIFY MASONRY WALL THICKNESS & CLEARANCE. FILL ALL GAB PENETRATIONS WITH FIRESTOPPING MATERIAL (SEE SPEC). PROVIDE HOLEY CHICES AT ALL EXT. GLAZED OPENINGS (UNITS, SEE ROOF AND ELECTRICAL DRAWINGS FOR DIFFERENTIALS BETWEEN MANUALLY OPERATED AND MOTORISED SHADES). ALL EXT. STEEL TO BE GALVANNEDED AND PTD. UNLESS NOTED. UNLESS NOTED SPECIALLY, ALL WOOD FLOORING, STEEL ANGLE, MISC. STEEL PLATES, ETC. ARE TO BE CONT. COORD. WOOD BLOCKING FOR WALL MOUNTING DEVICES SUCH AS MILLWORK, HANDRAILS, TOILET ACCESSORIES, HANGERS, ETC. COORD. WOOD BLOCKING FOR CEILING UNFINISHED ITEMS SUCH AS PROJ. SCREENS, CURTAIN TRACK, ETC. FOR LARGE OPENINGS IN FLOORS AND WALLS SEE STRUCT. DWGS FOR CONCRETE & STRUCT. DETAILS FOR SMALL OPENINGS IN FLOOR SLABS (OTHER FILL WITH FIRESTOPPING MATERIALS - SEE SPEC OR CONCRETE). FOR HANDRAILS & TRACK SURFACE LOCATIONS SEE FINISH PLANS & INTERIOR ELEVATIONS. INTERIOR ACCESS DOOR AND EXTERIOR ACCESS PANEL GENERAL NOTE: ALSO ADD TO SPEC NOTES. PIPE CHICES OR PLANS SHALL TYPICALLY BE PARTITION TYPE (O.C. STEEL DEPTH) UNLESS PROVIDED AS REQUIRED TO ACHIEVE CHASE PLAN DIMENSIONS.

100 LEVEL PLAN - ZONE B

NOTE: CONTRACTOR SHALL OBTAIN AND VERIFY ALL DIMENSIONS AND CONDITIONS AT JOB SITE AND BE FULLY RESPONSIBLE FOR SAME.


REVISIONS		DRAWN	PREPARED	ARCHITECT OF RECORD	PROJECT NO.	DATE
NO.	DATE	REVISIONS			100 LEVEL PLAN - ZONE B	05/29/2009
		TRACED	RW	HOLABIRD & ROOT 1425 S. ROCKFORD ST. CHICAGO, IL 60603		
		CHECKED	DV	ASSOCIATE ARCHITECT WJM ARCHITECTS 800 WATERFRONT DR. PITTSBURGH, PA 15222		

Capital Development Board
Building a Better Illinois

State of Illinois
JB PRITZKER, GOVERNOR
Illinois Capital Development Board

100 LEVEL PLAN - ZONE B
CONSTRUCT NEW CAMPUS FACILITY - WILLIAM RAINEY HARPER COLLEGE
ILLINOIS COMMUNITY COLLEGE BOARD
HARPER COLLEGE
1200 W. ALCOCK DR.
PALATINE, COOK COUNTY, ILLINOIS

PROJECT NO. 05-29-2009
DATE 07/29/2009
SHEET NO. **A2-1.B**

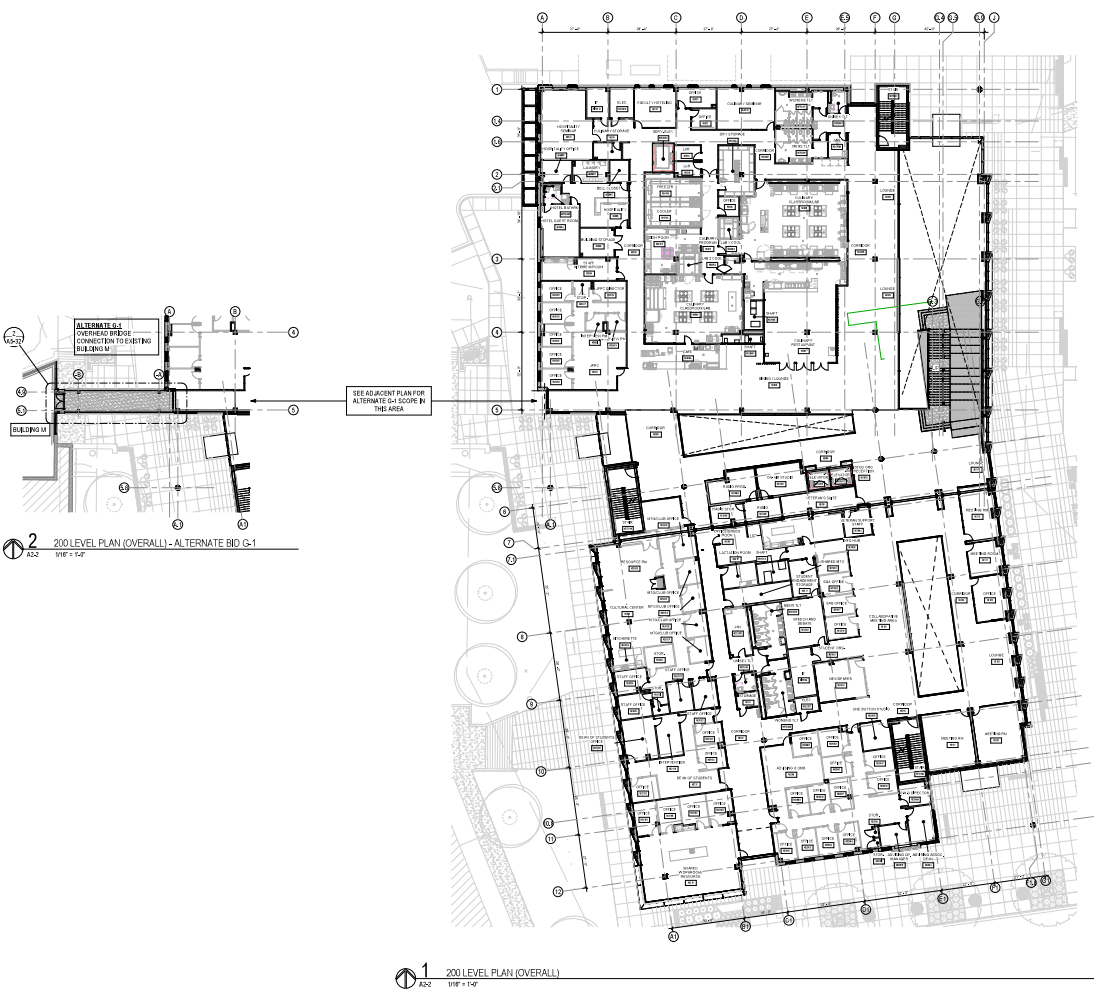

SYMBOLS: FLOOR PLAN	
	DOOR
	GLASS PARTITION
	PARTITION DEMOUNTABLE PARTITION
	FLOOR DRAIN - COORD. W/ PLUMBING SHOP
	COLUMN LINE GRID NUMBER
	COLUMN GRID LETTER NUMBER
	SECTION TARGET
	BUILDING SECTION TARGET
	SECTION NUMBER
	DETAIL SECTION TARGETS
	DETAIL NUMBER
	ELEVATION TARGET
	ROOM NAME & NUMBER TARGET
	DOOR TARGET
	SECTION TYPE TARGET
	WINDOW TARGET
	KEYNOTE TARGET

- GENERAL NOTES: FLOOR PLANS**
- SEE IS-SERIES DWGS FOR FINISHED PARTITION LOCATIONS.
 - SEE SHEET A7-4 FOR DOOR SCHEDULES.
 - SEE SHEET A7-4 FOR PARTITION TYPES.
 - CONTRACTOR SHALL VERIFY ALL RELE CONDITIONS FOR COORD. OF ALL TRADES & REPORT ANY CONFLICTS OR DISCREPANCIES TO THE ARCHITECT.
 - ALL DIMENSIONS ARE LOCATED AT FACE OF FINISH UNLS.
 - PROVIDE 1/4" MIN ON LATCH SIDE OF ALL DOORS. ALL DOOR FRAMES TO BE 1/4" FROM THE CLOSEST PERPENDICULAR PARTITION UNLS.
 - WALLS TO BE FLUSH WITH COLUMN FINISH UNLS.
 - MAINTAIN WALL FINISH AT PREDESIGNED ITEMS SUCH AS AT HANDSOME SCHEDULES, FIRE EXTINGUISHER CABINETS, ETC.
 - FOR ALL EQLR. AND EQLR. BASES IN MECH ROOMS AND OTHER AREAS SEE THE SPECIFIC ENGINEERING DWGS & SPEC COORD. SEE OR BASES WITH SPECIFIC CLEARANCES.
 - MOVABLE, NOT-A-CONTRACT FURNITURE AND DEMOUNTABLE PARTITIONS ARE SHOWN HALF-TONE, FINES OR BUILT-IN FURNITURE AND MILLWORK IS SHOWN SOLID.
 - FOR UNITS AT INTERIOR MASONRY WALLS & PARTITIONS - SEE UNITS SCHEDULE IN STRUCTURAL DRAWINGS. VERIFY MASONRY WALL THICKNESS & CLEARANCE.
 - FILL ALL GAB PENETRATIONS WITH FIRESTOPPING MATERIAL (SEE SPEC).
 - PROVIDE HOLE DRILLS AT ALL EXT. GLAZED OPENINGS (UNLS). SEE ROOF AND ELECTRICAL DRAWINGS FOR DIFFERENCES BETWEEN MANUALLY OPERATED AND MOTORISED SHADES.
 - ALL HAD DOORS & HAD FRAMES TO BE FINISHED.
 - REFER TO CEILING PLANS FOR SPECIFIC CEILING LAYOUTS AND HEIGHTS.
 - ALL EXT. STEEL TO BE GALVANNEED AND PTD. UNLS.
 - UNLESS NOTED SPECIALLY OTHERWISE ALL WOOD BLOOMING STEEL ANKLES, MISC. STEEL PLATES, ETC. ARE TO BE CONT.
 - COORD. WOOD BLOOMING FOR W/BL. MOUNTED ITEMS SUCH AS MILLWORK, MARKERBOARDS, TOILET ACCESSORIES, HANGERS, ETC.
 - COORD. WOOD BLOOMING FOR CEILING UNFINISHED ITEMS SUCH AS PROJ. SCREENS, CURTAIN TRACK, ETC.
 - FOR LARGE OPENINGS IN FLOORS AND WALLS SEE STRUCT. DWGS FOR CONCRETE & STRUCT. DETAILS FOR SMALL OPENINGS IN FLOOR SLABS (EVEN IF FILL WITH FIRESTOPPING MATERIALS, SEE SPEC FOR CONCRETE).
 - FOR MARKERBOARD & TRACK SURFACE LOCATIONS SEE FINISH PLANS & INTERIOR ELEVATIONS.
 - INTERIOR ACCESS DOOR AND EXTERIOR ACCESS PANEL GENERAL NOTE ALSO ADD TO SPEC NOTES.
 - PIPE CHASES ON PLANS SHALL TYPICALLY BE PARTITION TYPE (D2). STEEL DEPTH MAY BE REDUCED AS REQUIRED TO ACHIEVE CHASE PLAN DIMENSIONS.

1 200 LEVEL PLAN (OVERALL)
A2-2 1/8" = 1'-0"

NOTE: CONTRACTOR SHALL OBTAIN AND VERIFY ALL DIMENSIONS AND CONDITIONS AT JOB SITE AND BE FULLY RESPONSIBLE FOR SAME.

REVISIONS	
NO.	DATE

NO.	DATE	REVISIONS



ARCHITECT OF RECORD
HOLLARD & ROSE
145 S. MICHIGAN ST.
SUITE 800
CHICAGO, IL 60603

ASSOCIATE ARCHITECT
W/ W. ARCHITECTS
300 WATERFRONT DR.
SUITE A
PITTSBURGH, PA 15222

HOLLARD & ROSE, LLC warrants documents are its responsibility except those specifically noted as those of others. Any authorization must be in writing.

This drawing copy may have been reproduced at a cost different than contract price. HOLLARD & ROSE, LLC assumes no responsibility for use of incorrect copies. Drawings are not to be scaled.


Not published - All rights reserved.



State of Illinois
JB PRITZKER, GOVERNOR
Illinois Capital Development Board

200 LEVEL PLAN (OVERALL)
CONSTRUCT NEW CAMPUS FACILITY - WILLIAM RAINEY HARPER COLLEGE
ILLINOIS COMMUNITY COLLEGE BOARD
HARPER COLLEGE
1200 W. ALGONQUIN RD.
PALATINE, COOK COUNTY, ILLINOIS

PROJECT NO. 0192204
DATE 07/19/2024
SHEET NO. **A2-2**

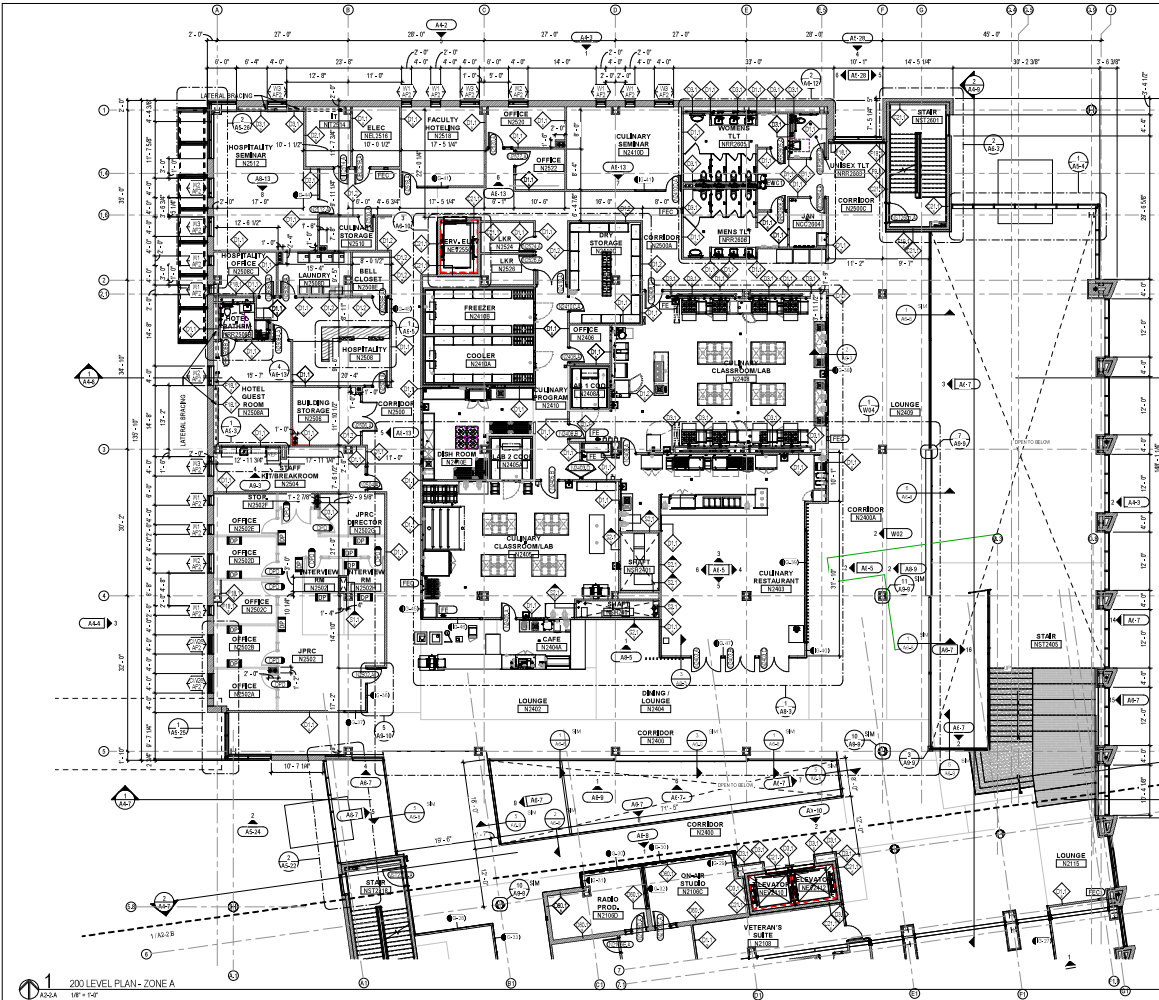

SYMBOLS FLOOR PLAN	GENERAL NOTES: FLOOR PLANS
DOOR GLASS PARTITION DEMOUNTABLE PARTITION FLOOR DRAIN - COORD. W/ PLUMBING SHOP	<p>1. SEE IS-SERIES DWGS FOR FINISHED PARTITION LOCATIONS.</p> <p>2. SEE SHEET A2-1 FOR DOOR SCHEDULES.</p> <p>3. SEE SHEET A2-4 FOR PARTITION TYPES.</p> <p>4. CONTRACTOR SHALL VERIFY ALL REEL COORDINATES FOR COORD. OF ALL TRADES & BUREAU AND REPORT ANY COMPLETS OR DISCREPANCIES TO THE ARCHITECT.</p> <p>5. ALL DIMENSIONS ARE LOCATED AT FACE OF FINISH UNITS.</p> <p>6. PROVIDE 1/2" MIN ON LATCH SIDE OF ALL DOORS. ALL DOOR FRAMES TO BE 1" FROM THE CLOSEST TOP/BOTTOM/LEFT/RIGHT PARTITION UNITS.</p> <p>7. WALLS TO BE FLUSH WITH COLUMN FINISH UNITS.</p> <p>8. MAINTAIN WALL FINISH AT PREDESIGNED ITEMS SUCH AS AT HANDSOME SCHEDULES, FIRE EXTINGUISHER CABINETS, ETC.</p> <p>9. FOR ALL EOLR AND EOLR BASES IN HIGH ROOMS AND OTHER AREAS SEE THE SPECIFIED ENGINEERING DWGS & SPEC COORDS. SEE OR BASES WITH SPECIFIED CLEARANCES.</p> <p>10. MOVABLE, NON-CORNER CONTRACT FURNITURE AND DEMOUNTABLE PARTITIONS ARE SHOWN HALF-COVERED, FINISH OR BUILT-IN FURNITURE AND MILLWORK IS SHOWN UNFINISHED.</p> <p>11. FOR UNITS AT INTERIOR MASONRY WALLS & PARTITIONS - SEE UNITS SCHEDULES FOR STRUCTURAL DRAWINGS. VERIFY MASONRY WALL THICKNESS & CLEARANCE.</p> <p>12. FILL ALL GAB PENETRATIONS WITH FIRESTOPPING MATERIAL (SEE SPEC).</p> <p>13. PROVIDE HOLE CHISELS AT ALL EXT. GLAZED OPENINGS (UNITS, SEE ROOF AND ELECTRICAL DRAWINGS FOR DIFFERENCES BETWEEN MANUALLY OPERATED AND MOTORIZED SHADES).</p> <p>14. ALL HAD DOORS & HAD FRAMES TO BE PAINTED.</p> <p>15. REFER TO CEILING PLANS FOR SPECIFIC CEILING LAYOUTS AND HEIGHTS.</p> <p>16. ALL EXT. STEEL TO BE GALVANNEED AND PTD. UNITS.</p> <p>17. UNLESS NOTED SPECIFICALLY ON DWGS ALL WOOD BLOORING, STEEL ANGLE, MISC. STEEL PLATES, ETC. ARE TO BE CONT.</p> <p>18. COORD. WOOD BLOORING FOR WALL MOUNTED ITEMS SUCH AS MILLWORK, HANGERS, TOILET ACCESSORIES, HANGERS, ETC.</p> <p>19. COORD. WOOD BLOORING FOR CEILING UNMOUNTED ITEMS SUCH AS PROJ. SCREENS, CURTAIN TRACK, ETC.</p> <p>20. FOR LARGE OPENINGS IN FLOORS AND WALLS SEE STRUCT. DWGS FOR CONCRETE & STRUCT. DETAILS. FOR SMALL OPENINGS IN FLOOR SLABS (EITHER FILL WITH FIRESTOPPING MATERIALS, SEE SPEC OR CONCRETE).</p> <p>21. FOR MARKERBOARD & TRACK SURFACE LOCATIONS SEE FINISH PLANS & INTERIOR ELEVATIONS.</p> <p>22. INTERIOR ACCESS DOOR AND EXTERIOR ACCESS PANEL. GENERAL NOTE: ALSO ADD TO SPEC NOTES.</p> <p>23. PIPE CHISELS ON PLANS SHALL TYPICALLY BE PARTITION TYPE. (SEE SPEC DWGS) UNLESS OTHERWISE NOTED AS REQUIRED TO ACHIEVE GLASS PLAN DIMENSIONS.</p>
COLUMN LINE GRID NUMBER SECTION TARGET BUILDING SECTION TARGET DETAIL SECTION TARGET ROOM TARGET DETAIL NUMBER ROOM NUMBER ELEVATION TARGET ROOM NAME & NUMBER TARGET DOOR TARGET PARTITION TYPE TARGET WINDOW TARGET KEYNOTE TARGET	
KEYNOTE - SEE KEYNOTE LIST	

1/200 LEVEL PLAN - ZONE A
 ANNA 18'-0" x 11'-0"

NOTE: CONTRACTOR SHALL OBTAIN AND VERIFY ALL DIMENSIONS AND CONDITIONS AT JOB SITE AND BE FULLY RESPONSIBLE FOR SAME.

REVISIONS		DRAWN	PREPARED	ARCHITECT OF RECORD
NO.	DATE	REVISIONS		
1	11/09/09	ISSUED FOR CONSTRUCTION	TRACED	APPROVED
			CHECKED	APPROVED
			66	DV

ARCHITECT OF RECORD
 HOLLAND & ROSE
 1405 S. ROCKFORD ST.
 CHICAGO, IL 60603
 ASSOCIATE ARCHITECT
 WTM ARCHITECTS
 800 WATERFRONT DR.
 SUITE A
 PITTSBURGH, PA 15222


HOLLAND & ROSE, LLC warrants drawings are prepared in accordance with the professional seal of these plans, drawings and notes. Any authorization must be in writing.
 This drawing may have been reproduced or in any other form without the written consent of Holland & Rose, LLC. The user assumes all responsibility for the use of these drawings. Drawings are not to be scaled.
 Not published - All rights reserved.

Capital Development Board
 Building a Better Illinois

State of Illinois
JB PRITZKER, GOVERNOR
 Illinois Capital Development Board

200 LEVEL PLAN - ZONE A
 CONSTRUCT NEW CAMPUS FACILITY - WILLIAM RAINEY HARPER COLLEGE
 ILLINOIS COMMUNITY COLLEGE BOARD
 HARPER COLLEGE
 1200 W. ALCOCK DR.
 PALATINE, COOK COUNTY, ILLINOIS

PROJECT NO. 010-09-009
 DATE 07/19/2004
 SHEET NO. **A2-2.A**

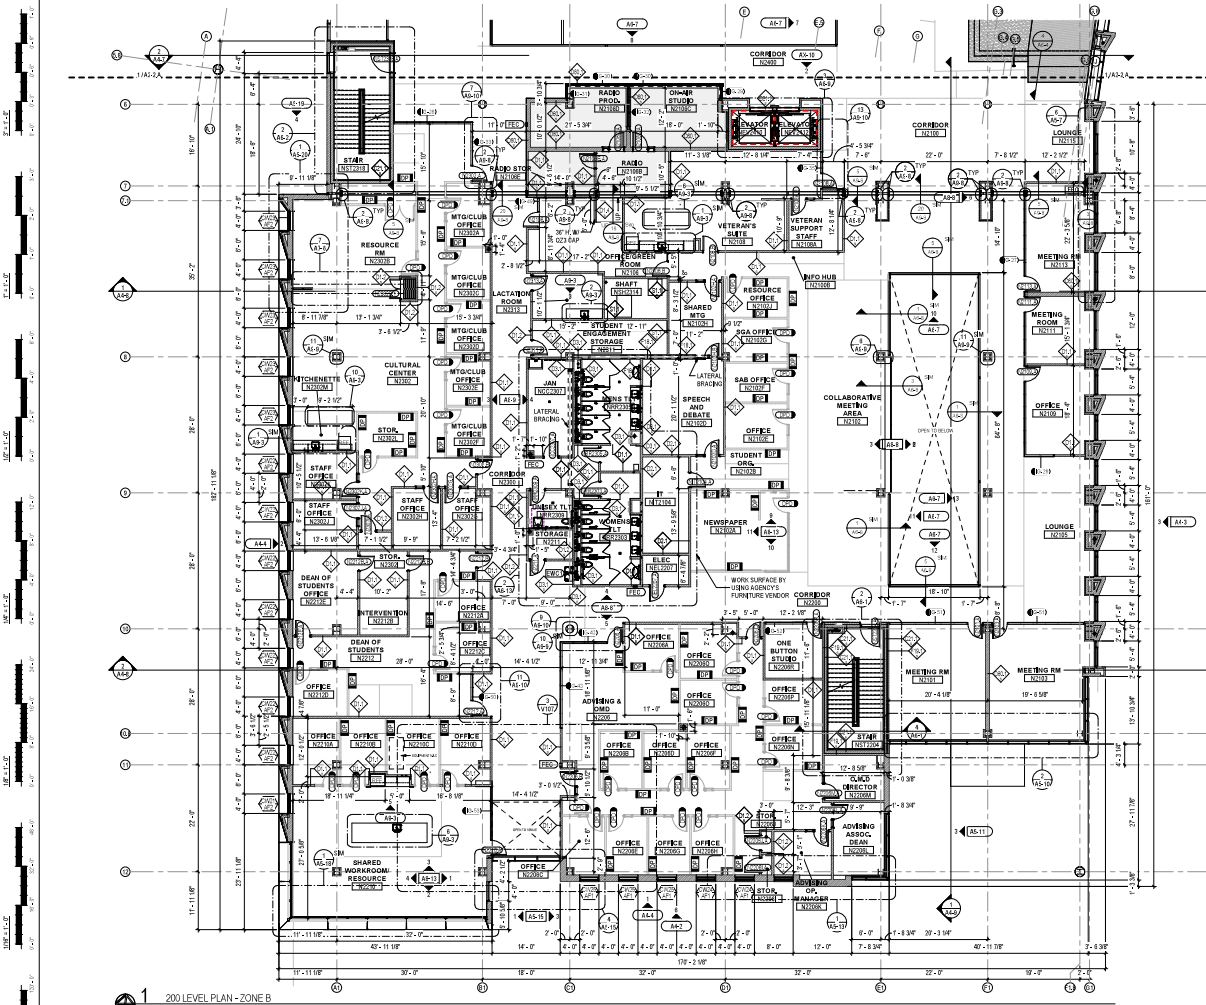

SYMBOLS FLOOR PLAN	
[Symbol]	DOOR
[Symbol]	GLASS PARTITION
[Symbol]	PARTITION
[Symbol]	DEMOUNTABLE PARTITION
[Symbol]	FLOOR FINISH - COORD. W/ FINISHING DEPT.
[Symbol]	COLUMN LINE OR NUMBER
[Symbol]	COLUMN GRID LETTER NUMBER
[Symbol]	BUILDING SECTION TARGET
[Symbol]	SECTION NUMBER
[Symbol]	SHEET NUMBER
[Symbol]	DETAIL SECTION TARGETS
[Symbol]	DETAIL NUMBER
[Symbol]	BM
[Symbol]	SHEET NUMBER
[Symbol]	DETAIL NUMBER
[Symbol]	ROOM NAME & NUMBER TARGET
[Symbol]	ROOM NAME
[Symbol]	ROOM NUMBER
[Symbol]	DOOR TARGET
[Symbol]	DOOR NUMBER
[Symbol]	SEE DOOR SCHEDULE
[Symbol]	DEMOUNTABLE PARTITION
[Symbol]	DOOR / PARTITION SYSTEM
[Symbol]	AGENCY DOOR LOCKSET
[Symbol]	PROVIDED BY GC
[Symbol]	SECTIONAL TYPE TARGET
[Symbol]	PARTITION TYPE
[Symbol]	SEE PARTITION TYPES
[Symbol]	WINDOW TARGET
[Symbol]	WINDOW TYPE
[Symbol]	SEE WINDOW SCHEDULE
[Symbol]	INTERIOR GLAZED FRAME
[Symbol]	NUMBER SEE INTERIOR GLAZING ELEVATION
[Symbol]	KEYNOTE
[Symbol]	KEYNOTE SEE KEYNOTE LIST

- ### GENERAL NOTES: FLOOR PLANS
- SEE IS-SERIES DWGS FOR FINISHED PARTITION LOCATIONS.
 - SEE SHEET A7-A3 FOR DOOR SCHEDULES.
 - SEE SHEET A7-A4 FOR PARTITION TYPES.
 - CONTRACTOR SHALL VERIFY ALL FIELD CONDITIONS FOR DOORS OF ALL TRADES & REPORT ANY CONFLICTS OR DISCREPANCIES TO THE ARCHITECT.
 - ALL DIMENSIONS ARE LOCATED AT FACE OF FINISH UNITS.
 - PROVIDE 1" MIN ON LATCH SIDE OF ALL DOORS. ALL DOOR FRAMES TO BE 1" FROM THE CLOSEST TOP/PERPENDICULAR PARTITION UNITS.
 - WALLS TO BE FLUSH WITH COLUMN FINISHING UNITS.
 - MAINTAIN WALL FINISH AT PRECEDESSED ITEMS SUCH AS AT EXISTING SCHEDULES, FIRE EXTINGUISHER CABINETS, ETC.
 - FOR ALL EGGR. AND EGGR. BASES IN MECH ROOMS AND OTHER AREAS SEE THE SPECIFIC ENGINEERING DWGS & SPEC. COORD. SEE OR ASSE WITH SPECIFIC EGGR. DWGS.
 - MOVABLE, NOT-A-CONTRACT FURNITURE AND DEMOUNTABLE PARTITIONS ARE SHOWN HALF-TONED. FINISH OF SUB-TAN FURNITURE AND MILLWORK IS SHOWN UNID.
 - FOR UNITS AT INTERIOR MASONRY WALLS & PARTITIONS - SEE UNITS SCHEDULE RE STRUCTURAL DRAWINGS. VERIFY MASONRY WALL THICKNESS & CLEARANCE.
 - FILL ALL GAB PENETRATIONS WITH FIRESTOPPING MATERIAL (SEE SPEC.)
 - PROVIDE FLOOR FINISHES AT ALL EXT. GLAZED OPENINGS (UNCL. SEE ROOF AND ELECTRICAL DRAWINGS FOR DIFFERENTIALS BETWEEN MANUALLY OPERATED AND MOTORIZED SHADES).
 - ALL EXT. STEEL TO BE GALVANNEED AND PFD. UNCL.
 - UNLESS NOTED SPECIFICALLY ON DWGS ALL WOOD FINISHING: WOOD BLOCKING FOR WALL MOUNTING ITEMS SUCH AS MILLWORK, WAINSCOTING, TOILET ACCESSORIES, HANGERS, ETC.
 - WOOD BLOCKING FOR CEILING MOUNTED ITEMS SUCH AS PROJ. SCREENS, CURTAIN TRACK, ETC.
 - FOR LARGE OPENINGS IN FLOORS AND WALLS SEE STRUCT. DWGS FOR CONCRETE & STRUCT. DETAILS. FOR SMALL OPENINGS IN FLOOR SLABS: EITHER FILL WITH FIRESTOPPING MATERIAL (SEE SPEC) OR CONCRETE.
 - FOR WAINSCOTING & TRACK SURFACE LOCATIONS SEE FINISH PLANS & INTERIOR ELEVATIONS.
 - INTERIOR ACCESS DOOR AND EXTERIOR ACCESS PANEL. GENERAL NOTE: ALSO ADD TO SPEC. NOTES.
 - PIPE CHASES & PLANS SHALL TYPICALLY BE PARTITION TYPE. (ALL STEEL DEPT. MAY BE PROVIDED AS REQUIRED TO ACHIEVE CHASE PLAN DIMENSIONS).

1 200 LEVEL PLAN - ZONE B

REVISIONS		
NO.	DATE	REMARKS
		ISSUED FOR CONSTRUCTION
		CHECKED
		APPROVED

NOTE: CONTRACTOR SHALL OBTAIN AND VERIFY ALL DIMENSIONS AND CONDITIONS AT JOB SITE AND BE FULLY RESPONSIBLE FOR SAME.

ARCHITECT OF RECORD
HOARD & ROSE
 145 S. LORENZO ST.
 CHICAGO, IL 60603

ASSOCIATE ARCHITECT
 WYATT ARCHITECTS
 800 WATERFRONT DR.
 SUITE A
 PITTSBURGH, PA 15222

HOARD & ROSE, LLC warrants decisions are made solely on basis of information provided in these plans, drawings and notes. Any authorization must be in writing.


This drawing copy may have been reproduced in a form other than original. Hoard & Rose, LLC assumes no responsibility for use of reproduced drawing. Drawings are not to be scaled.

Not published - All rights reserved.

Capital Development Board
Building a Better Illinois

State of Illinois
JB PRITZKER, GOVERNOR
 Illinois Capital Development Board

<p>200 LEVEL PLAN - ZONE B</p> <p>CONSTRUCT NEW CAMPUS FACILITY - WILLIAM RAINEY HARPER COLLEGE ILLINOIS COMMUNITY COLLEGE BOARD</p> <p>HARPER COLLEGE 1200 W. ALCOXDAUN RD. PALATINE, COOK COUNTY, ILLINOIS</p>	<p>PROJECT NO. 870-82459</p> <p>DATE 07/15/2024</p> <p>SHEET NO. A2-2.B</p>
---	--

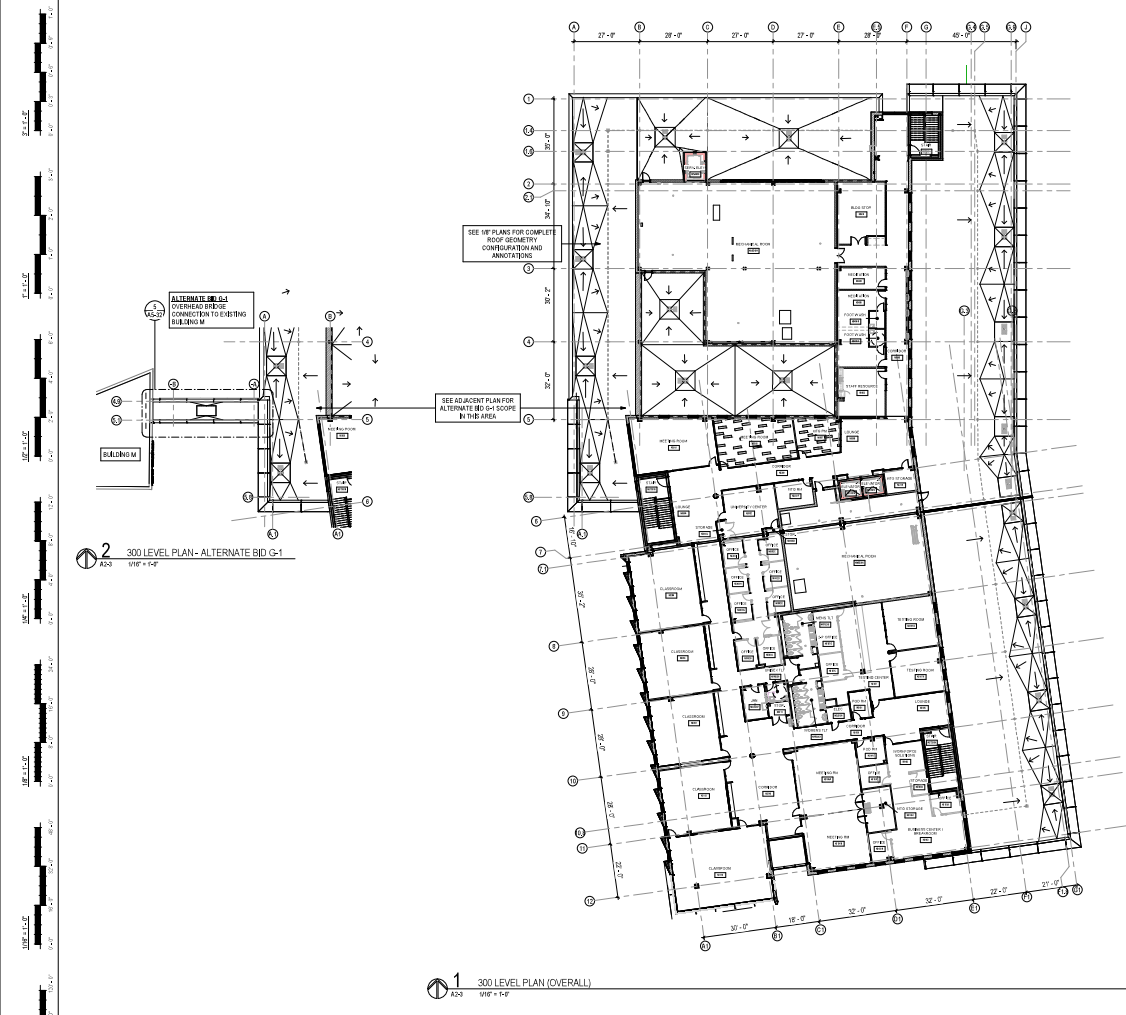

SYMBOLS: FLOOR PLAN		GENERAL NOTES: FLOOR PLANS	
	DOOR	1.	SEE IS-SERIES DWGS FOR FRS-RATED PARTITION LOCATIONS.
	GLASS PARTITION	2.	SEE SHEET A2-3 FOR DOOR SCHEDULES.
	DEMOUNTABLE PARTITION	3.	SEE SHEET A2-4 FOR PARTITION TYPES.
	FLOOR DRAIN - COORD. W/ PLUMBING DWG	4.	CONTRACTOR SHALL VERIFY ALL FLOOR CONDITIONS FOR COORD. OF ALL TRADES & WORK AND REPORT ANY COMPLETS OR DISCREPANCIES TO THE ARCHITECT.
	COLUMN LINE GRID NUMBERS	5.	ALL DIMENSIONS ARE LOCATED AT FACE OF FINISH UNITS.
	COLUMN GRID LETTER NUMBER	6.	PROVIDE 1/4" MIN ON LATCH SIDE OF ALL DOORS. ALL DOOR FRAMES TO BE 1/4" FROM THE CLOSEST TOP/PERPENDICULAR PARTITION UNITS.
	BUILDING SECTION TARGET	7.	WALLS TO BE FLUSH WITH COLUMN FINISH UNITS.
	SECTION NUMBER	8.	MAINTAIN WALL FINISH AT PRE-CESSED ITEMS SUCH AS AT INTERIOR SCHEDULES, FIRE EXTINGUISHER CABINETS, ETC.
	SHEET NUMBER	9.	FOR ALL EQLR. AND EQLR. BASES IN MECH ROOMS AND OTHER AREAS SEE THE SPECIFIC ENGINEERING DOWNS & SPEC. COORDS. SEE OR RESEE WITH SPECIFIC EQLR. DWGS.
	DETAIL SECTION TARGETS	10.	MOVABLE, NOT-A-CONTRACT FURNITURE AND DEMOUNTABLE PARTITIONS ARE SHOWN HALF-COUNTED, FINES OR SUB-TAN FURNITURE AND MELLORON IS SHOWN UNID.
	DETAIL NUMBER	11.	FOR UNITS AT INTERIOR MASONRY WALLS & PARTITIONS - SEE UNITS SCHEDULE FOR STRUCTURAL DRAWINGS. VERIFY MASONRY WALL THICKNESS & CLEAR SPAN.
	SHEET NUMBER	12.	FILL ALL GAB PENETRATIONS WITH FIRESTOPPING MATERIAL (SEE SPEC).
	ELEVATION TARGET	13.	PROVIDE HOLE DRILL CHISELS AT ALL EXT. GLAZED OPENINGS (UNITS, SEE ROOF AND ELECTRICAL DRAWINGS FOR DIFFERENCES BETWEEN MANUALLY OPERATED AND MOTORISED SHADES.
	SHEET NUMBER	14.	ALL HAD DOORS & HAD FRAMES TO BE FINISHED.
	DETAIL NUMBER	15.	REFER TO CEILING PLANS FOR SPECIFIC CEILING LAYOUTS AND HEIGHTS.
	ROOM NAME & NUMBER TARGET	16.	ALL EXT. STEEL TO BE GALVANIZED AND PTD. UNID.
	ROOM NUMBER	17.	UNLESS NOTED OTHERWISE, ALL WOOD FLOORING, STEEL ANGLES, MISC. STEEL PLATES, ETC. ARE TO BE CONT.
	DOOR TARGET	18.	COORD. WOOD BLOCKING FOR HANDED/UNHANCED ITEMS SUCH AS PROJ. SCREENS, CURTAIN TRACK, ETC.
	DOOR NUMBER	19.	COORD. WOOD BLOCKING FOR HANDED/UNHANCED ITEMS SUCH AS PROJ. SCREENS, CURTAIN TRACK, ETC.
	SEE DOOR SCHEDULE	20.	FOR LARGE OPENINGS IN FLOORS AND WALLS SEE STRUCT. DWGS FOR CONCRETE & STRUCT. DETAILS FOR SMALL OPENINGS IN FLOOR SLABS (EITHER FILL WITH FIRESTOPPING MATERIALS OR SEE SPEC OR CONCRETE).
	DEMOUNTABLE PARTITION	21.	FOR MARKERBOARD & TRACK SURFACE LOCATIONS SEE FINISH PLANS & INTERIOR ELEVATIONS.
	DOOR & PARTITION SYSTEM	22.	INTERIOR ACCESS DOOR AND EXTERIOR ACCESS PANEL (GENERAL NOTE ALSO ADD TO ROOF NOTES)
	AGENCY DOOR LOCKSET	23.	PIPE CHASES & PLANS SHALL TYPICALLY BE PARTITION TYPE UNID. STEEL DEPTH MIN. BE PROVIDED AS REQUIRED TO ACHIEVE CHASE PLAN DIMENSIONS.
	PROVIDED BY GC		
	PARTITION TYPE TARGET	GENERAL NOTES: ROOF PLAN	
	WINDOW TARGET	1.	COORDINATE ALL OPENINGS AND PENETRATIONS WITH RELATED WALL & STRUCT. LOCATIONS. REVIEW AT OPENINGS & PENETRATIONS TO BE INSTALLED PER MANUFACTURER'S RECOMMENDATIONS.
	WINDOW TYPE	2.	INSULATION HEIGHT TO BE MIN. R-10 @ 1.0" (SEE SPEC FOR 2021 ENERGY CODE) ON ROOF STRUCTURE ROOF STRUCTURE TO HAVE 1/4" PER 1' OF SLOPE UNID (DIRECTED TO BE LOCATIONS REQUIRING TAPERED INSULATION).
	SEE WINDOW SCHEDULE	3.	VERIFY TOP OF INSUL. & PARAPET IN FIELD.
	INTERIOR GLAZED FRAME NUMBER	4.	ALL SPOT ELEVATIONS ARE TAKEN FROM THE ROOF LEVEL (TO DECIMALS OF INCH)
	KEYNOTE	5.	ALL TAPERED INSULATION FINISH SLOPE 1/4" MIN UNID.
	SEE KEYNOTE LIST		

SYMBOLS: ROOF PLAN	
	LOCATION OF EQUIPMENT CURBS COORDINATE W/ MECH. DWGS
	TAPERED INSULATION
	ROOF CONCRETE, 10/2" FT. TAPERED, TYP.
	8"x8" 8/4" DRAIN CUMP 1/2" FT. MIN. SLOPE
	PROFILE LINE
	INDICATES DOWNWARD SLOPE 1/4" FT. UNID.
	NEW ROOF DRAIN OR OVERFLOW DRAIN (SEE PLUMBING DWGS)
	DOWNSPOUT
	ROOF ANCHOR, WELD TO STRUCTURE
	ROOF ANCHOR W/ BASEPLATE FOR ANCHORED CONNECTION TO DECK
	PIPE PENETRATION
	WALKWAY PAD - SEE ROOF SPEC.

NOTE: CONTRACTOR SHALL OBTAIN AND VERIFY ALL DIMENSIONS AND CONDITIONS AT JOB SITE AND BE FULLY RESPONSIBLE FOR SAME.

REVISIONS		DRAWN	PREPARED
NO.	DATE	REVISIONS	REMARKS
1	10/20/24	TRACED	APPROVED FOR CONSTRUCTION
		CHECKED	APPROVED
		66	DV

ARCHITECT OF RECORD
HOLLARD & ROSE
 145 S. GARDEN ST.
 CHICAGO, IL 60603

ASSOCIATE ARCHITECT
 WTW ARCHITECTS
 300 WATERFRONT DR.
 PITTSBURGH, PA 15222



Slate of Illinois
JB PRITZKER, GOVERNOR
 Illinois Capital Development Board

300 LEVEL PLAN (OVERALL)
 CONSTRUCT NEW CAMPUS FACILITY - WILLIAM RAINEY HARPER COLLEGE
 ILLINOIS COMMUNITY COLLEGE BOARD
 HARPER COLLEGE
 1200 W. ALCOQUIN RD.
 PALATINE, COOK COUNTY, ILLINOIS

PROJECT NO.	25-032409
DATE	07/29/2024
SHEET NO.	A2-3